

**VISHWA BHARTI DEGREE COLLEGE B.A. Bed, Bsc. Bed, 4 YEAR  
INTIGRATED COURSE (ITEP) SINGHANA Distt. JHUNJHUNU (Raj.)**

**BUILDING CONVERTED :- 4000.00 Sqm.**

**NEW KH.NO.**  $\frac{761}{651}, \frac{758}{647}, \frac{759}{647}, \frac{760}{651}, \frac{648}{97}, \frac{646}{97}$

**OLD KH.NO.**  $\frac{651}{97}, \frac{647}{97}, \frac{647}{97/2}, \frac{651}{97}, \frac{648}{97}, \frac{646}{97}$

**TOTAL LAND AREA :- 8400.00 Sqm. (2.07 Acre)**

**BLOCK A - BUILT UP AREA:- GROUND FLOOR AREA = 1099.93 SQM.**


**FIRST FLOOR AREA = 1044.19 SQM.**

**SECOND FLOOR AREA = 1044.19 SQM.**

**TOTAL AREA :- 3188.31 Sqm.**

**LAND OF SH. SURJA RAM**

**R A S T A - 10'-0" W I D E**

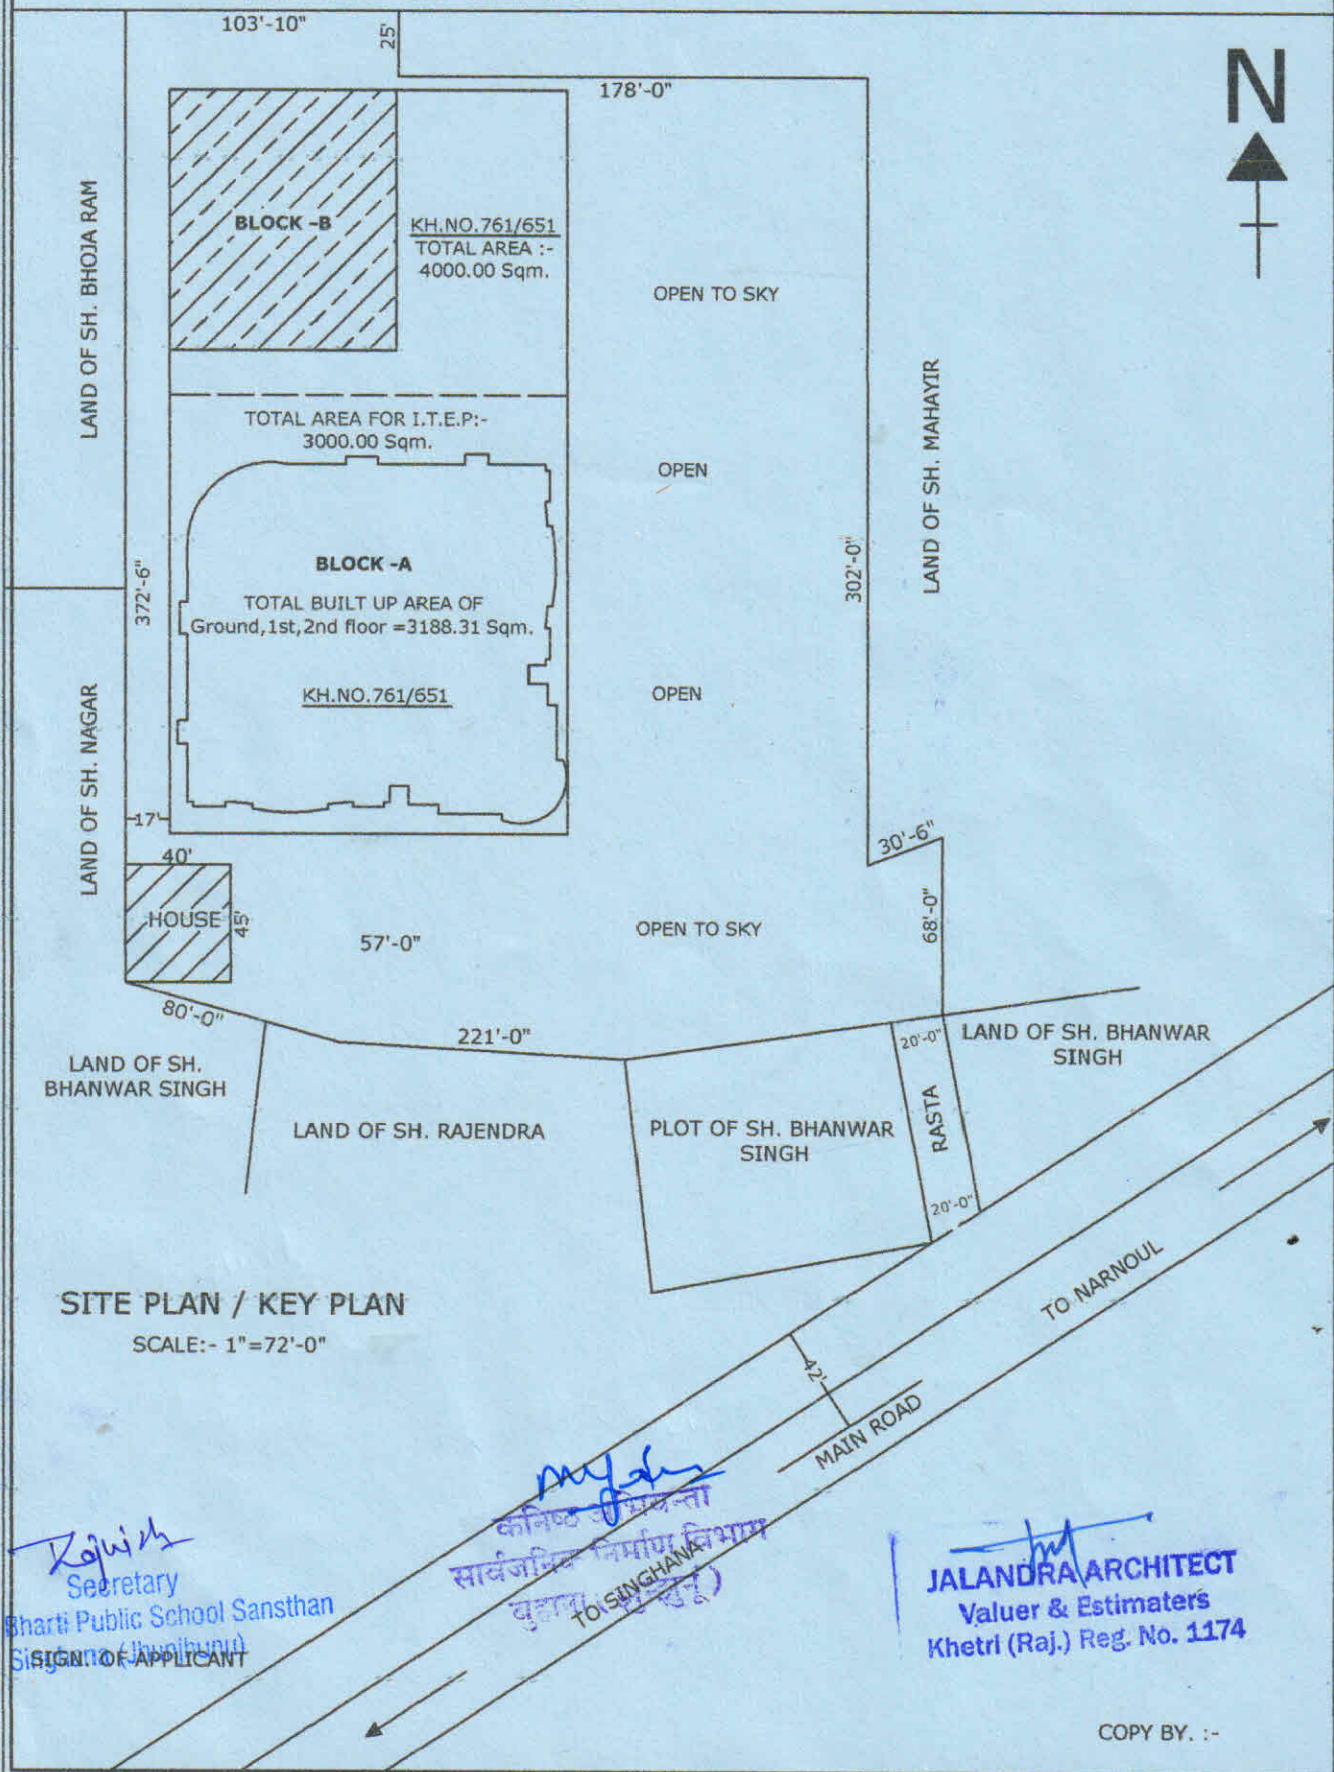

**SCALE:- 1"=35'-0"**

**FIRST FLOOR AREA = 1044.19 SQM.**

SECOND FLOOR AREA=1044.19 SQM.

**TOTAL AREA :- 3188.31 Sqm.**

**NEW KH.NO.** 761 758 759 760 648 646  
651 / 647 / 647 / 651 / 97 / 97

651 / 647 / 647 / 651 / 97 / 97

OLD KH.NO.  $\frac{651}{97}$  ,  $\frac{647}{97}$  ,  $\frac{647}{97}$  / 2 ,  $\frac{651}{97}$  ,  $\frac{648}{97}$  ,  $\frac{646}{97}$

 $\frac{97}{024} \cdot \frac{97}{97} / 2, \frac{97}{97} \cdot \frac{97}{97} / 97$ 

### FIRST FLOOR PLAN

## SECOND FLOOR PLAN

SIGNATURE OF APPLICANT

COPY BY:-